


BURLINGTON HIGH SCHOOL

ZONE: RECREATION, OPEN AND CONSERVATION (RCO-RG)
 ACREAGE: 49.4 (ANR-ATLAS)
 BUILDING AREA: 251,387.67 SF
 BUILT: 1963
 EXISTING PROGRAMS: HIGH SCHOOL, TECHNICAL CENTER

KEY PLAN

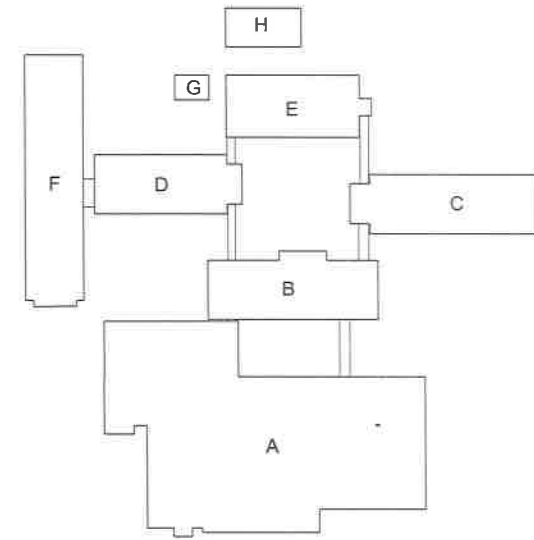

BURLINGTON HIGH SCHOOL - BUILDING A		
TOTAL SF:	120,244.22 SF	CLASSROOMS
FIRST FLOOR:	14,928.48 SF	X
SECOND FLOOR:	39,193.68 SF	X
THIRD FLOOR:	55,626.45 SF	X
FOURTH FLOOR:	10,495.61 SF	X

BURLINGTON HIGH SCHOOL - BUILDING B		
TOTAL SF:	23,912.66 SF	CLASSROOMS
FIRST FLOOR:	11,956.33 SF	X
SECOND FLOOR:	11,956.33 SF	X

BURLINGTON HIGH SCHOOL - BUILDING C		
TOTAL SF:	24,789.74 SF	CLASSROOMS
FIRST FLOOR:	12,394.87 SF	X
SECOND FLOOR:	12,394.87 SF	X

BURLINGTON HIGH SCHOOL - BUILDING D		
TOTAL SF:	19,902.72 SF	CLASSROOMS
FIRST FLOOR:	9,951.36 SF	X
SECOND FLOOR:	9,951.36 SF	X

BURLINGTON HIGH SCHOOL - BUILDING E		
TOTAL SF:	24,696.33 SF	CLASSROOMS
FIRST FLOOR:	5,660.70 SF	X
SECOND FLOOR:	9,638.88 SF	X
THIRD FLOOR:	9,396.75 SF	X

BURLINGTON HIGH SCHOOL - BUILDING F		
TOTAL SF:	37,842.00 SF	CLASSROOMS
FIRST FLOOR:	5,084.00 SF	X
SECOND FLOOR:	16,514.00 SF	X
THIRD FLOOR:	16,244.00 SF	X

BURLINGTON HIGH SCHOOL - BUILDING G		
TOTAL SF:	968 SF	CLASSROOMS
FIRST FLOOR:	968 SF	0

BURLINGTON HIGH SCHOOL - BUILDING H		
TOTAL SF:	3,280 SF	CLASSROOMS
FIRST FLOOR:	3,280 SF	0

SQUARE FOOTAGE AND COVERAGE		
RECREATION/CONSERVATION: LOT COVERAGE 5%		
ITEM	EXISTING S.F.	EXISTING COVERAGE
BUILDINGS:	120,330 SF	6%
PARKING, DRIVES, SIDEWALKS:	+ 282,583 SF	+ 13%
TOTAL IMPERVIOUS:	402,913 SF	19%
TOTAL SITE:	2,143,949 SF	100%
EXISTING PARKING SPOTS:	347	
<small>(FROM SAT. IMAGE)</small>		
MIN. REQUIRED PARKING SPOTS:		* REQ'D PARKING
MAX. REQUIRED PARKING SPOTS:		NOT VERIFIED
<small>(CALCULATED FROM CITY ZONING ORDINANCE)</small>		
STAFF SIZE:		

SITE VALUE:	_____
APPRAISED FACILITY VALUE:	_____
FACILITY REPLACEMENT VALUE:	_____



BURLINGTON HIGH SCHOOL
 SITE PLAN NTS

NOT TO SCALE

COLIN P. LINDBERG, A.I.A.
 208 FLYNN AVENUE, SUITE 2B
 BURLINGTON, VT 05401
 802-864-4950

BURLINGTON HIGH SCHOOL
 SPACE INVENTORY

BURLINGTON HIGH SCHOOL
 62 INSTITUTE ROAD
 BURLINGTON, VT 05401


*CURRENT CLASSROOM USE WERE NOT VERIFIED




2 FIRST FLOOR PLAN
SCALE: 1/8" = 1'-0"

● = Proposed sample location (TO-10A)




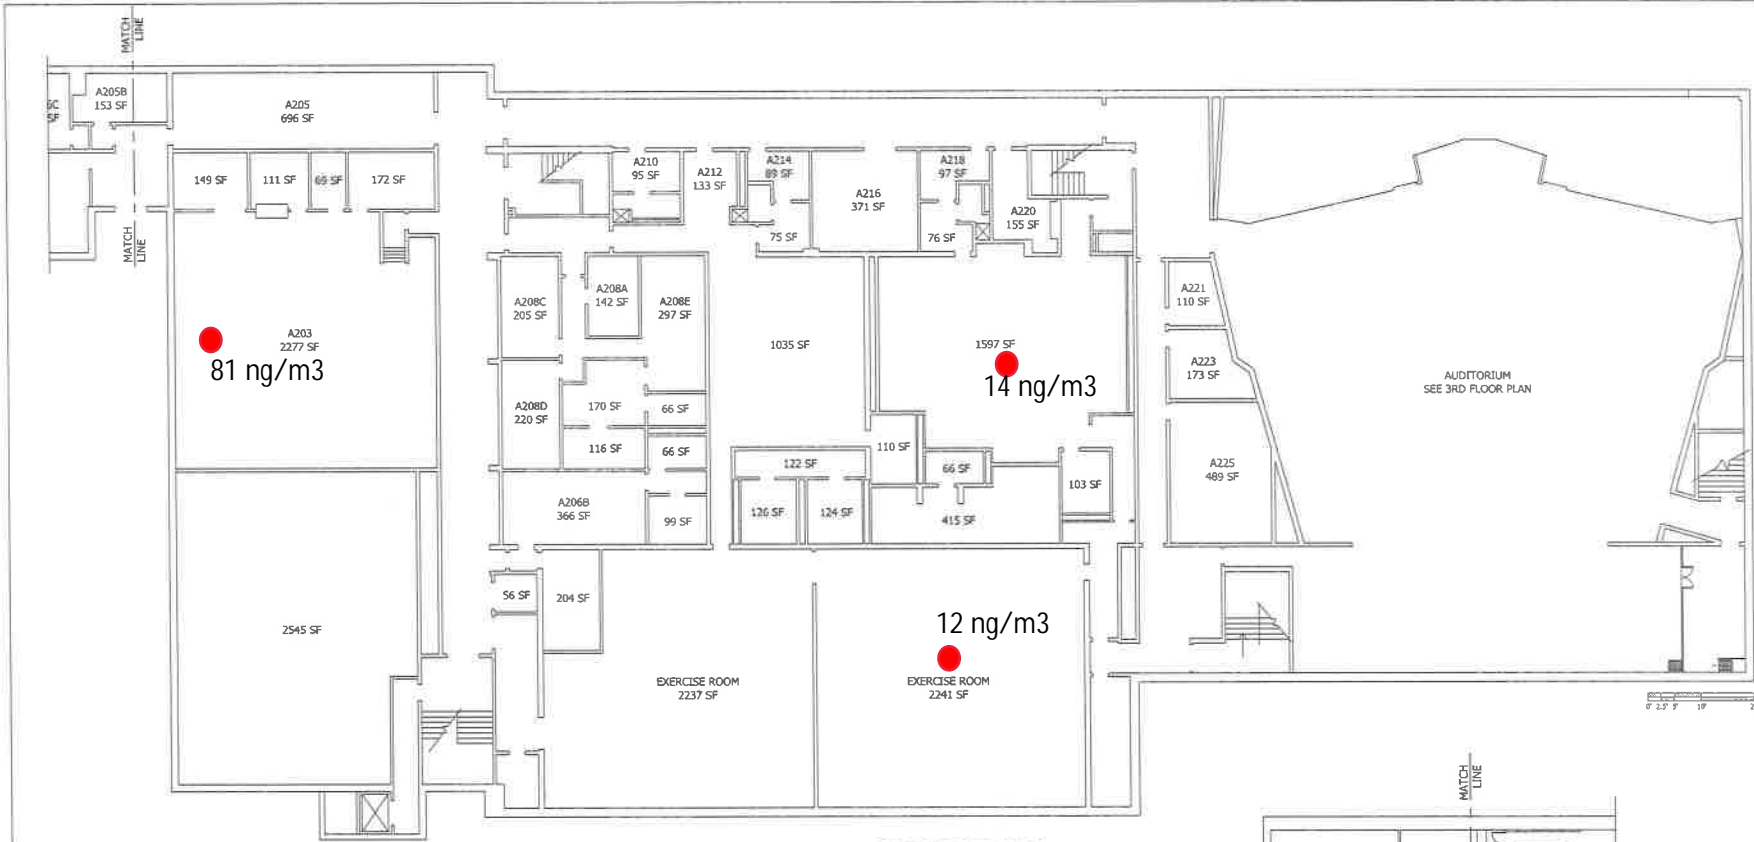

1 SECOND FLOOR PLAN
SCALE: 3/8" = 1'-0"

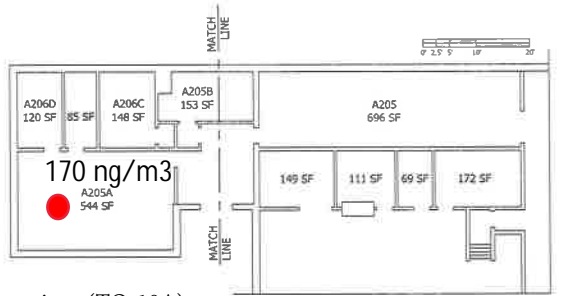

2 PARTIAL SECOND FLOOR PLAN
SCALE: 3/8" = 1'-0"

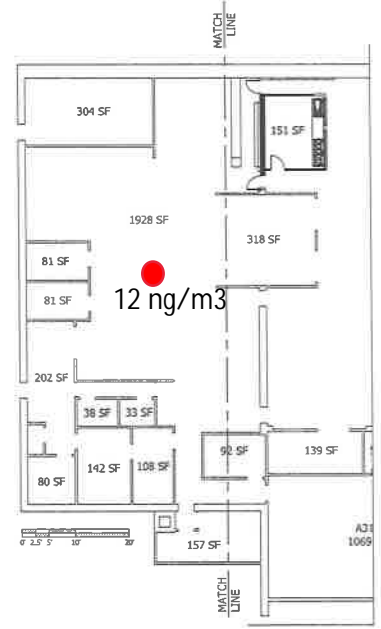


3 PARTIAL THIRD FLOOR PLAN
SCALE: 3/8" = 1'-0"

● = Proposed sample locations (TO-10A)



PRELIMINARY DRAFT 10.22.15

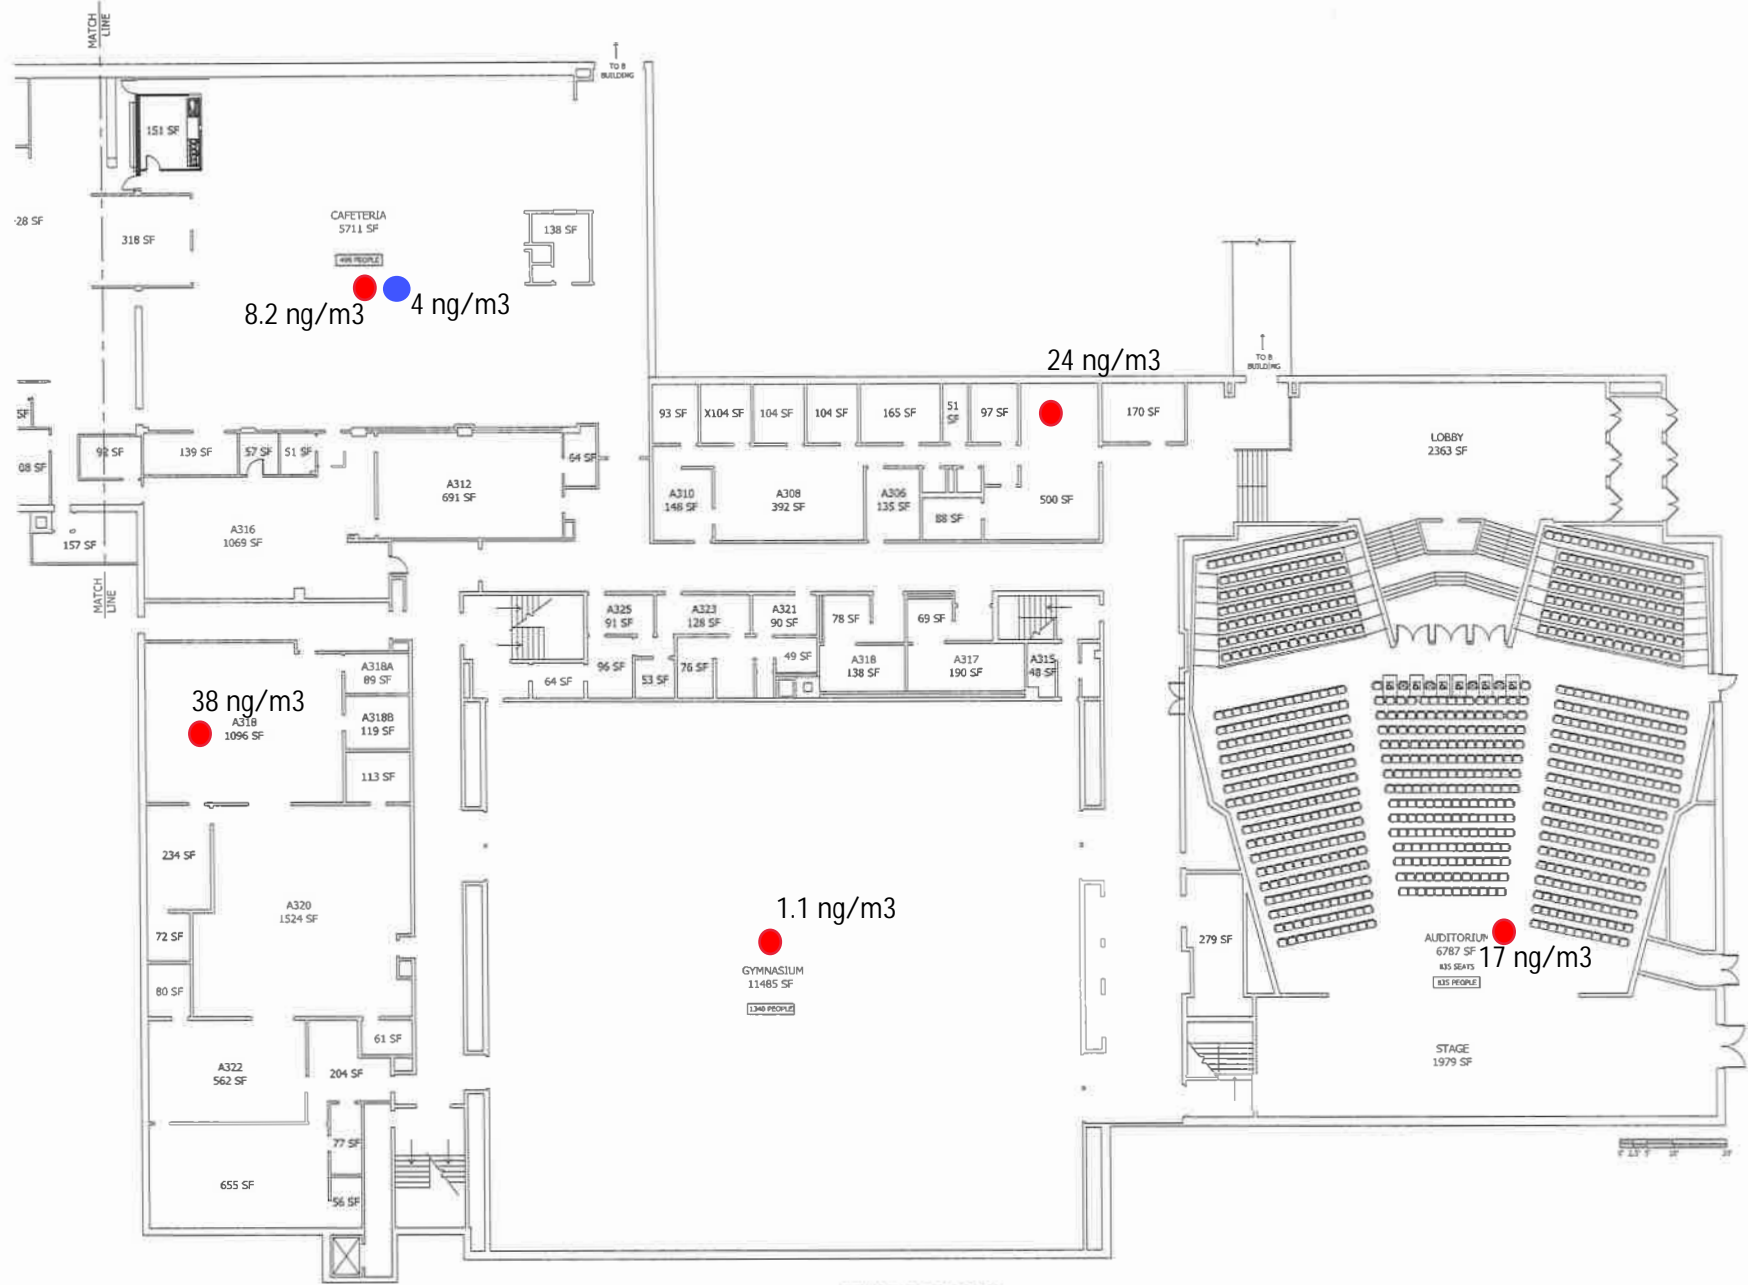

1 THIRD FLOOR PLAN
 SCALE: 1/4" = 1'-0"

● = Proposed sample locations (TO-10A) ● = Proposed sample location (TO-4A)





PRELIMINARY DRAFT 10.22.15



1 FOURTH FLOOR PLAN
SCALE 1/8" = 1'-0"


● = Proposed sample location (TO-10A)



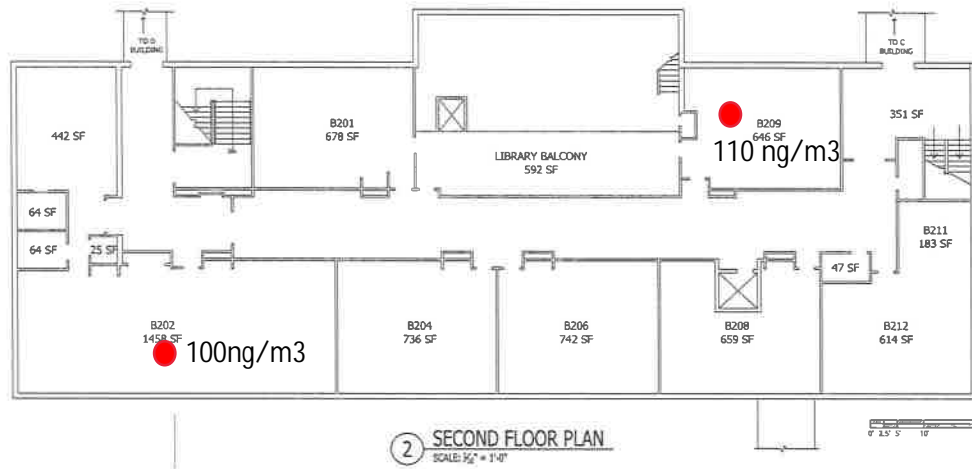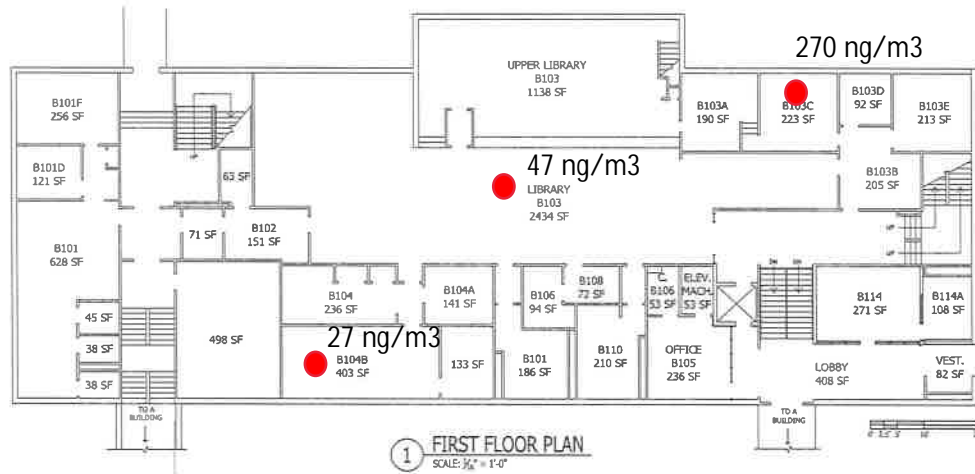


● = Proposed sample locations (TO-10A)



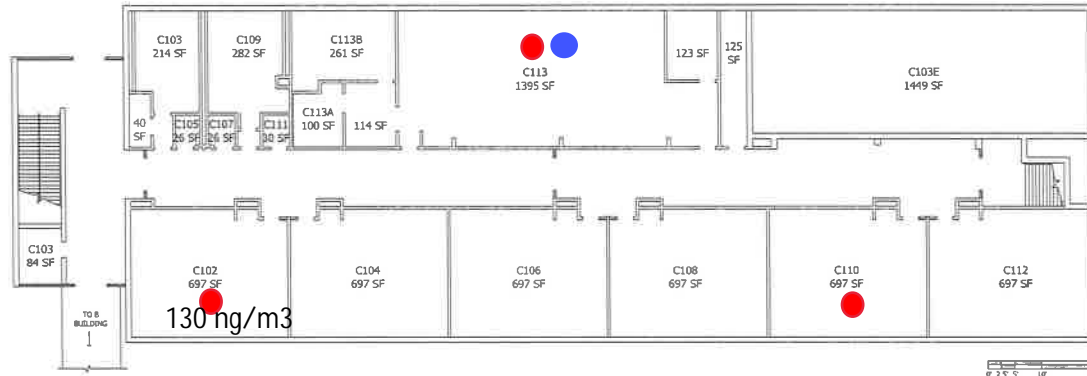


1 FIRST FLOOR PLAN
SCALE: 1/8" = 1'-0"

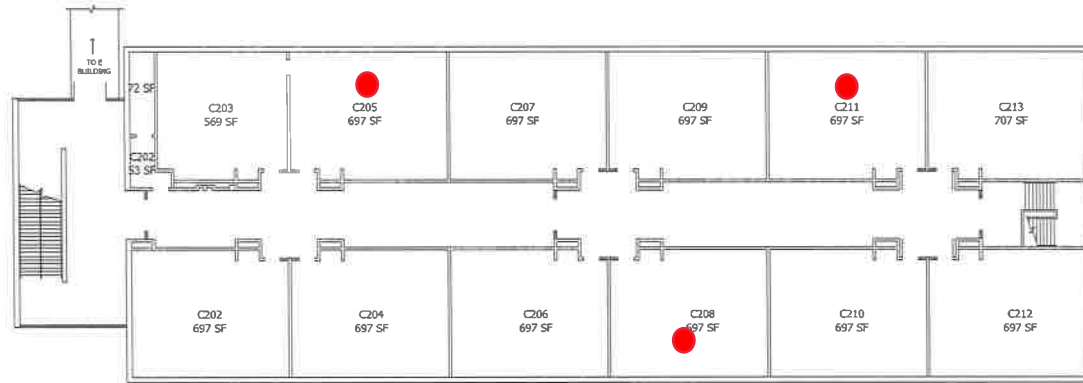


2 SECOND FLOOR PLAN
SCALE: 1/8" = 1'-0"

● = Proposed sample locations (TO-10A) ● = Proposed sample location (TO-4A)



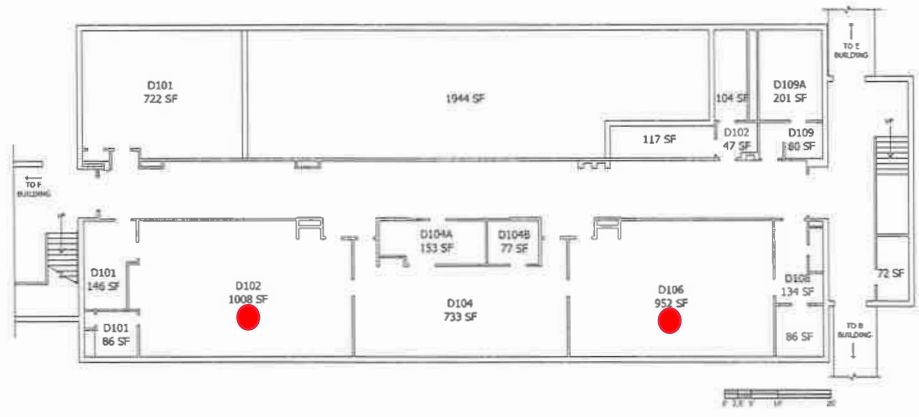




1 FIRST FLOOR PLAN
 SCALE: 1/8" = 1'-0"

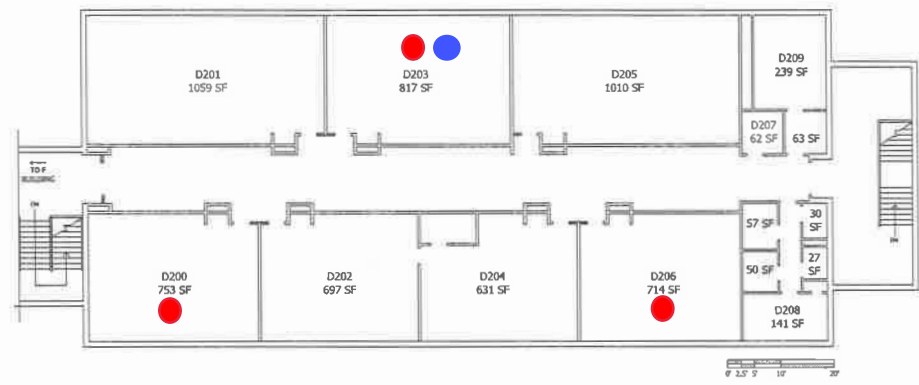

2 SECOND FLOOR PLAN
 SCALE: 1/8" = 1'-0"

● = Proposed sample locations (TO-10A) ● = Proposed sample location (TO-4A)



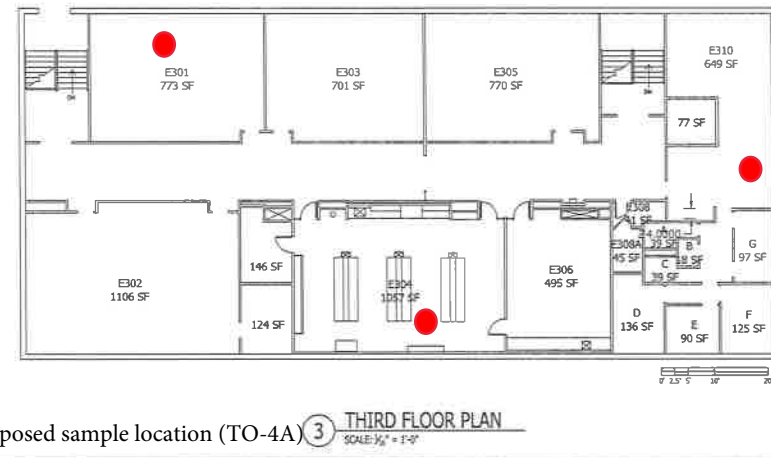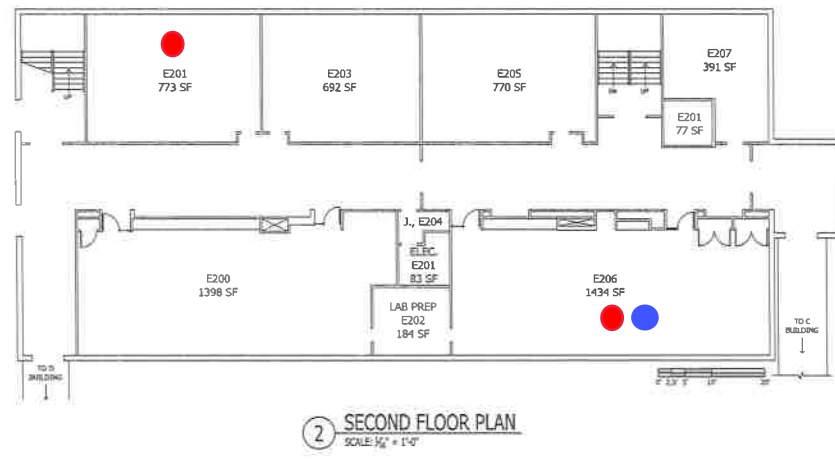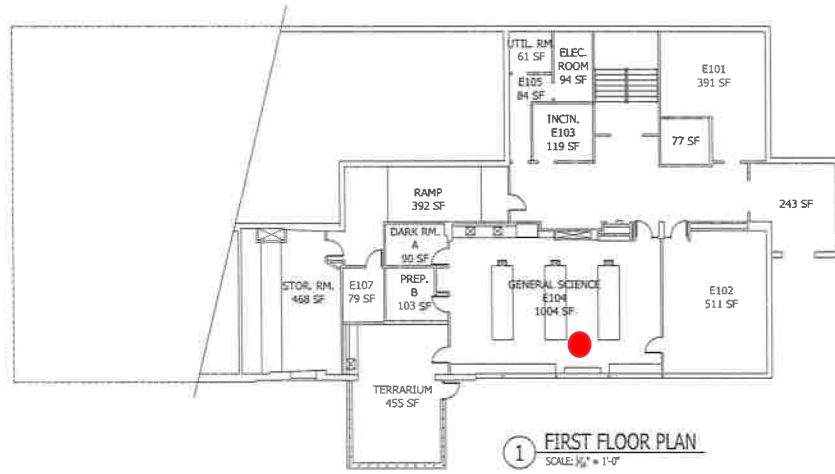


● = Proposed sample locations (TO-10A) ● = Proposed sample location (TO-4A)

COLIN P. LINDBERG, A.I.A.
208 FLYNN AVENUE, SUITE 2B
BURLINGTON, VT 05401
802-864-4950


BURLINGTON HIGH SCHOOL
BUILDING E - FIRST, SECOND AND THIRD FLOOR PLANS
SPACE INVENTORY

BURLINGTON HIGH SCHOOL
82 INSTITUTE ROAD
BURLINGTON, VT 05401




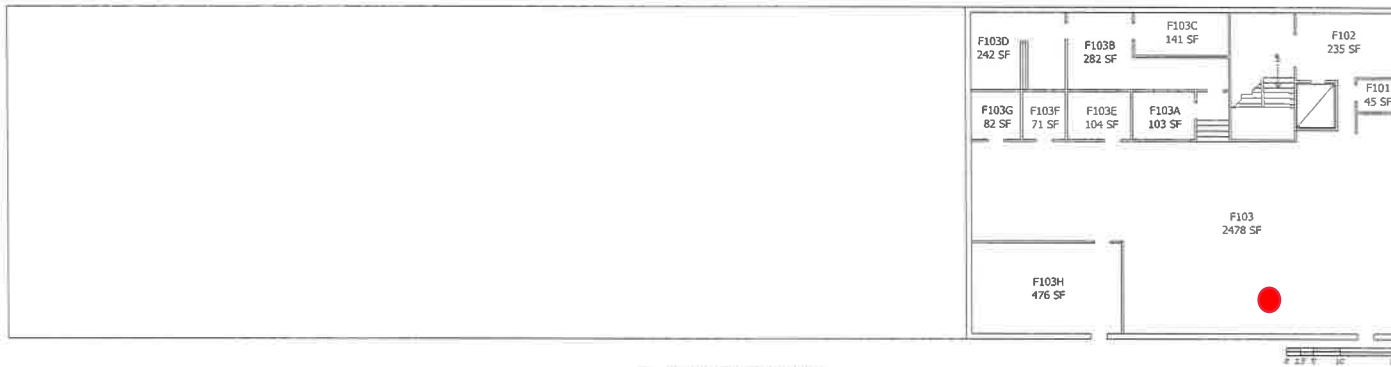

1 FIRST FLOOR PLAN
SCALE: 1/8" = 1'-0"

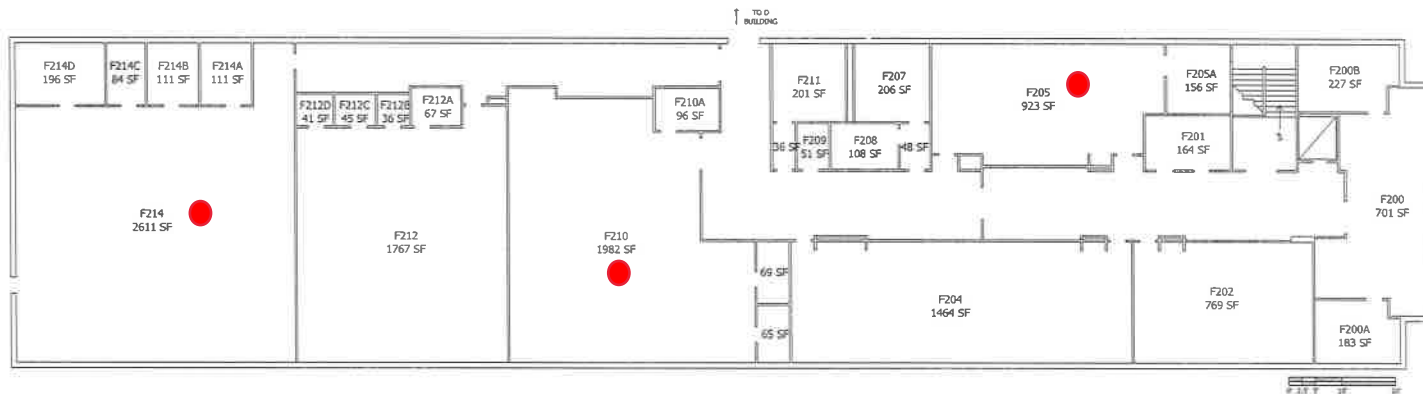

2 SECOND FLOOR PLAN
SCALE: 1/8" = 1'-0"

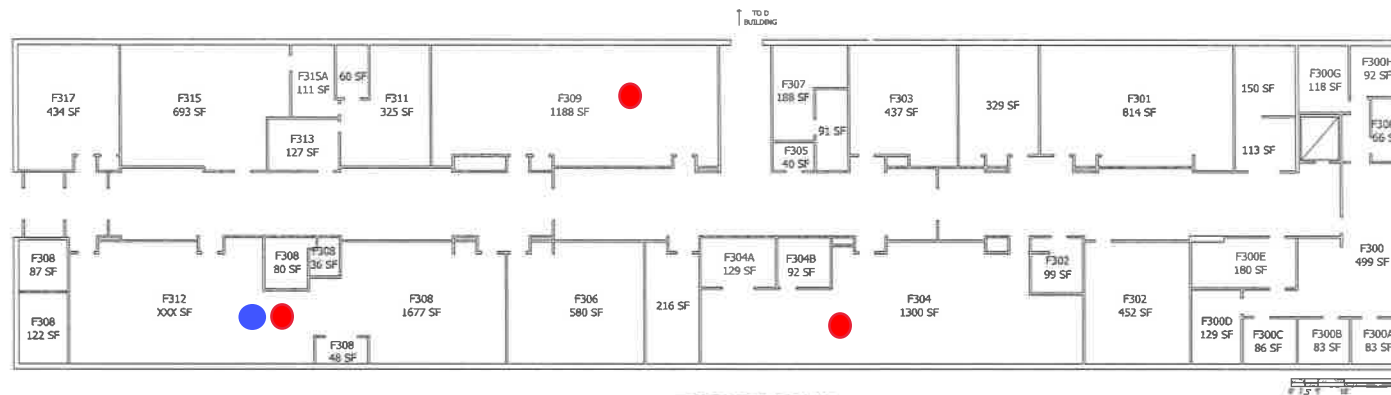

3 THIRD FLOOR PLAN
SCALE: 1/8" = 1'-0"

● = Proposed sample locations (TO-10A) ● = Proposed sample location (TO-4A)




PRELIMINARY DRAFT 10.22.15

COLIN F. LINDBERG, A.I.A.
208 FLYNN AVENUE, SUITE 2B
BURLINGTON, VT 05401
802-864-4960


BURLINGTON HIGH SCHOOL
BUILDING H - WOOD CHIP PLANT FLOOR PLAN
SPACE INVENTORY

BURLINGTON HIGH SCHOOL

62 INSTITUTE ROAD
BURLINGTON, VT 05401

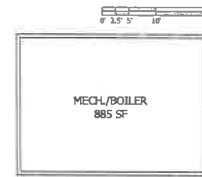

② FIRST FLOOR PLAN - G BUILDING
SCALE: 1/8" = 1'-0"

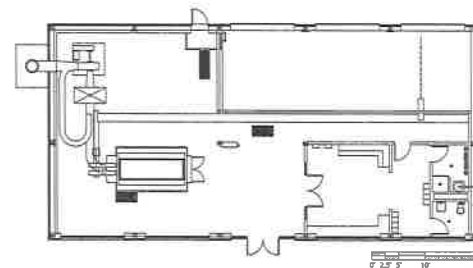

① FIRST FLOOR PLAN - H BUILDING
SCALE: 1/8" = 1'-0"

