


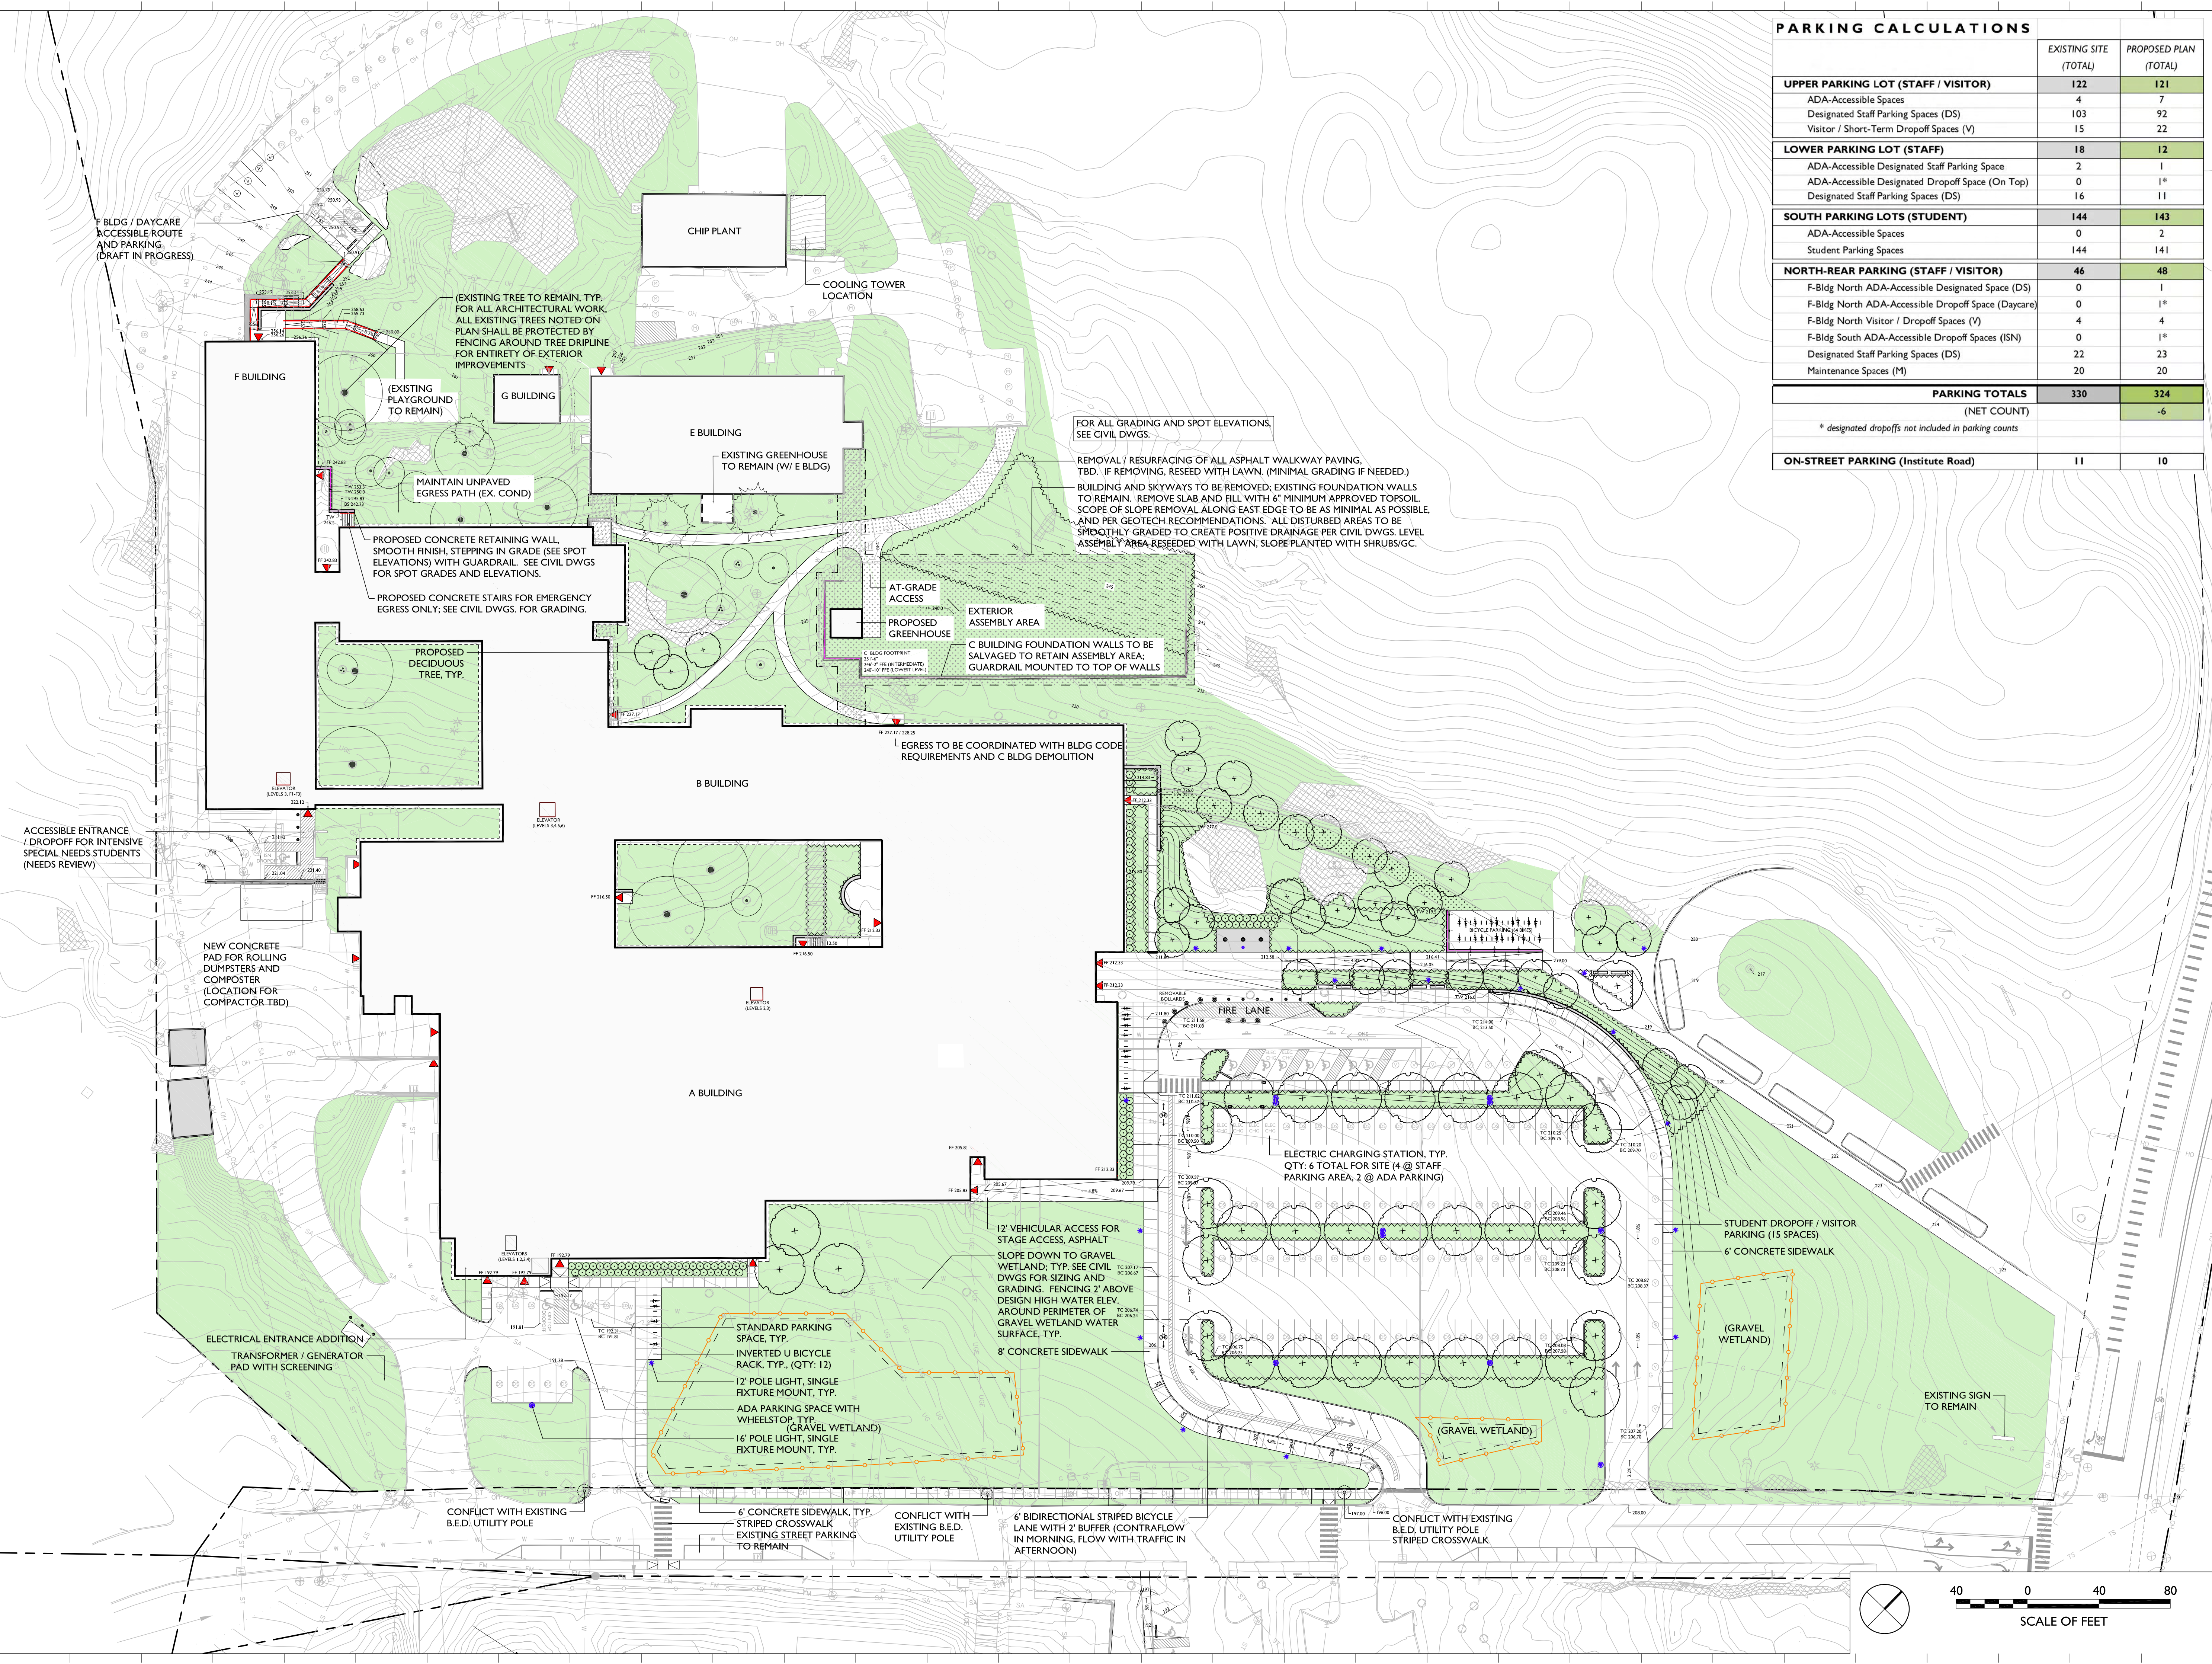

PARKING CALCULATIONS		
	EXISTING SITE (TOTAL)	PROPOSED PLAN (TOTAL)
UPPER PARKING LOT (STAFF / VISITOR)		
ADA-Accessible Spaces	4	7
Designated Staff Parking Spaces (DS)	103	92
Visitor / Short-Term Dropoff Spaces (V)	15	22
LOWER PARKING LOT (STAFF)		
ADA-Accessible Designated Staff Parking Space	2	1
ADA-Accessible Designated Dropoff Space (On Top)	0	1*
Designated Staff Parking Spaces (DS)	16	11
SOUTH PARKING LOTS (STUDENT)		
ADA-Accessible Spaces	0	2
Student Parking Spaces	144	141
NORTH-REAR PARKING (STAFF / VISITOR)		
F-Bldg North ADA-Accessible Designated Space (DS)	0	1
F-Bldg North ADA-Accessible Dropoff Space (Daycare)	0	1*
F-Bldg North Visitor / Dropoff Spaces (V)	4	4
F-Bldg South ADA-Accessible Dropoff Spaces (ISN)	0	1*
Designated Staff Parking Spaces (DS)	22	23
Maintenance Spaces (M)	20	20
PARKING TOTALS (NET COUNT)		
	330	324
* designated dropoffs not included in parking counts		
ON-STREET PARKING (Institute Road)		
	11	10

Proposed Bicycle Parking:
TOTAL: 120 Bikes

MAIN ENTRY (North Ave): 32 Racks (64 bikes)

MAIN ENTRY (Bike Path): 16 Racks (32 bikes)

ATHLETICS AREA: 12 Racks (24 bikes)

- KEY**
- Pole Light, 16' Mounting Height, Single Fixture (Vehicular)
 - Pole Light, 16' Mounting Height, Double Fixture (Vehicular)
 - Pole Light, 12' Mounting Height, Single Fixture (Pedestrian)
 - Ground-Mounted Uplight, Single Fixture (Flagpole Illumination)
 - Recessed Wall Light, Integrated in Concrete Seating Elements
 - Removable Bollard
 - Fixed Bollard
 - Electric Car-Charging Station
 - Guardrail, 42" height from walking surface
 - Handrail, 36" height from walking surface
 - Fencing, 42" height along perimeter of gravel wetlands

NO.	DESCRIPTION	DATE
-----	-------------	------

BURLINGTON
HIGH SCHOOL

OVERALL
LANDSCAPE
PLAN

JOB NO. 887
SCALE: 1"=40'
DRAWN BY: HL
DATE: 6/8/2020

L100